
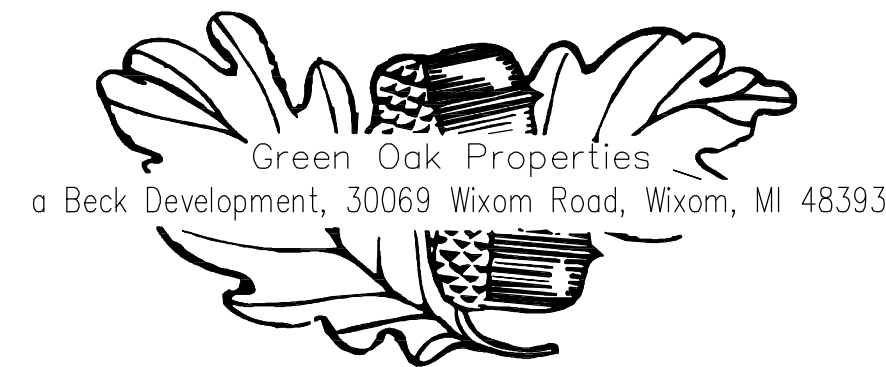



OVERALL SITE PLAN

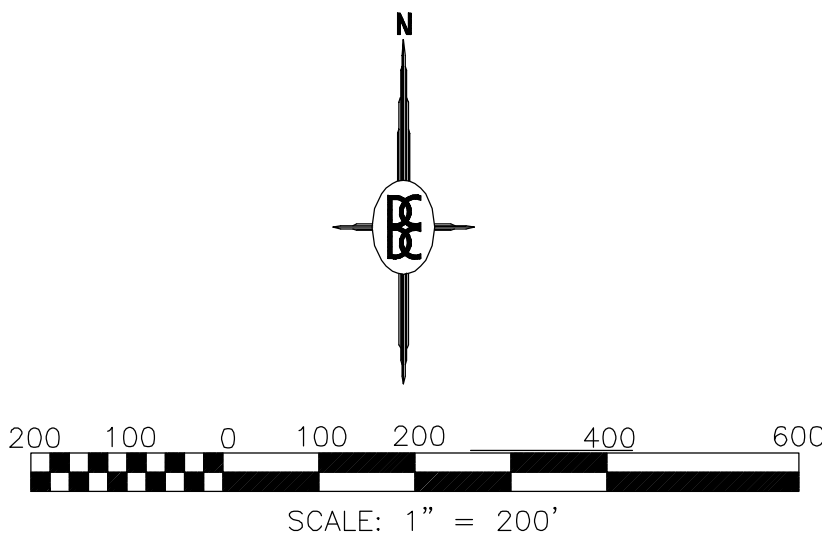

11 TO		UPDATE BASE	3-25-14
10 TO		UPDATE BASE	1-30-13
9 TO		UPDATE BASE	1-11-07
8 TO		UPDATE BASE	11-8-05
7 TO		UPDATE BASE	3-11-05
6 TO		PHASE 6 REVISIONS	8-04-04
5, 6A		REVISED LOT NUMBERS	11-09-03
4, 6A		PHASE HISTORY	9-28-01
3, 6A		NEW TOPO	1-30-01
2, 6A		REVISED LOT NUMBERS	10-12-00
1, 6A		REVISED LOT NUMBERS AND BUILDINGS	8-01-00
NO BY/OK		REVISION	DATE

AGENCY APPROVAL		DATE
		
CLIENT		GREEN OAK PROPERTIES
PROJECT		HIDDEN LAKE
SCALE	1"=200'	DATE
DESIGNED BY	THD	DATE
DRAWN BY	THD	DATE
CHECKED BY	THD	DATE
APPROVED BY	THD	DATE